


84 LUMBER

PROTECTING SPECIFIC ASSETS AROUND BUILDINGS

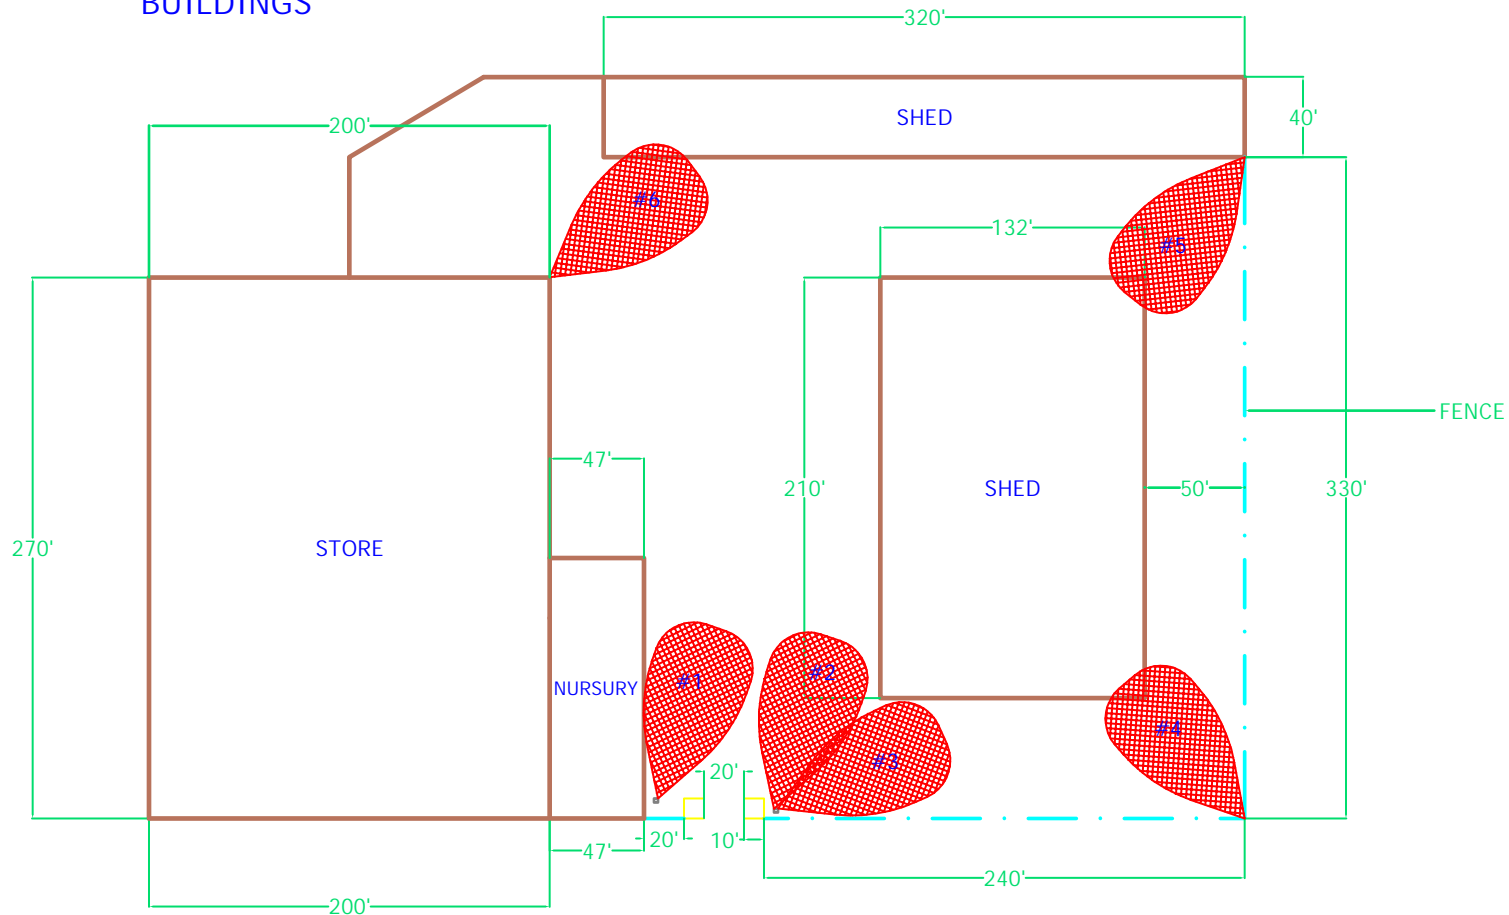

NOTES: IT IS NOT ADVISED TO STORE REFUSE THAT MAY ATTRACT ANIMALS NEAR SENSOR INSTALLATION.
 SENSORS 1,2,3,4,5,6 ARE MODEL SDI-77XL2, MAXIMUM PROTECTION PATTERN IS 90'X50'.
 SENSORS SHOULD BE MOUNTED BETWEEN 10-15 FEET.

PROTECTION TECHNOLOGIES, INC.
 529 V1STABLVD A-3
 SPARKS, NV 89436 (800) 428-9662

DRAWN BY: MARK PEREZ
 DATE: DECEMBER 19-06

DRAWN FOR:

COMPANY:

PROJECT NAME: